


COÖRDINATENTABEL (Lambert 72)		
INN	X	Y
001	54438,57	170183,71
002	54441,64	170172,61
003	54445,52	170158,23
004	54449,75	170142,25
005	54454,12	170126,13
006	54458,43	170109,81
007	54462,59	170094,66
008	54466,79	170079,29
009	54470,95	170063,83
010	54473,69	170053,24
011	54477,13	170039,55
012	54477,40	170038,35
013	54477,72	170037,16
014	54478,10	170035,99
015	54478,52	170034,83
016	54479,05	170033,58
017	54479,64	170032,37
018	54480,28	170031,18
019	54480,98	170030,02
020	54482,03	170029,04
021	54483,17	170028,16
022	54484,37	170027,38
023	54485,64	170026,71
024	54486,95	170026,16
025	54488,29	170025,71
026	54489,67	170025,39
027	54491,07	170025,18
028	54493,34	170025,10
029	54496,46	170025,28
030	54497,82	170025,16
031	54499,14	170024,84
032	54500,29	170024,38
033	54501,36	170023,75
034	54501,80	170023,85
035	54442,26	170184,77
036	54445,27	170173,68
037	54445,99	170171,09
038	54448,98	170160,08
039	54449,25	170159,07
040	54453,51	170143,18
041	54457,87	170127,06
042	54462,29	170110,70
043	54466,33	170095,59
044	54470,46	170080,29
045	54474,65	170064,86
046	54477,47	170054,30
047	54481,56	170039,41
048	54482,41	170036,37
049	54482,69	170035,42
050	54483,04	170034,49

COÖRDINATENTABEL (Lambert 72)		
INN	X	Y
051	54483,42	170033,65
052	54483,86	170032,84
053	54484,51	170032,11
054	54485,24	170031,47
055	54485,96	170030,98
056	54486,73	170030,57
057	54487,69	170030,20
058	54488,69	170029,92
059	54489,60	170029,74
060	54490,53	170029,63
061	54491,46	170029,58
062	54492,40	170029,60
063	54495,83	170029,66
064	54496,54	170029,69
065	54497,24	170029,81
066	54497,71	170030,04
067	54498,14	170030,35
068	54498,77	170030,98
069	54498,88	170031,11
070	54498,95	170031,25
071	54499,00	170031,47
072	54498,98	170031,69
073	54499,26	170032,30
074	54499,87	170032,45
075	54451,15	170160,66
076	54482,39	170044,38
077	54483,42	170040,52
078	54484,00	170038,92
079	54484,85	170037,44
080	54485,93	170036,12
081	54487,22	170035,01
082	54488,68	170034,13
083	54490,27	170033,52
084	54491,94	170033,18
085	54493,64	170033,13
086	54496,91	170033,31
087	54497,74	170033,55
088	54498,40	170034,11
089	54498,76	170034,90
090	54498,74	170035,77
091	54499,04	170035,84

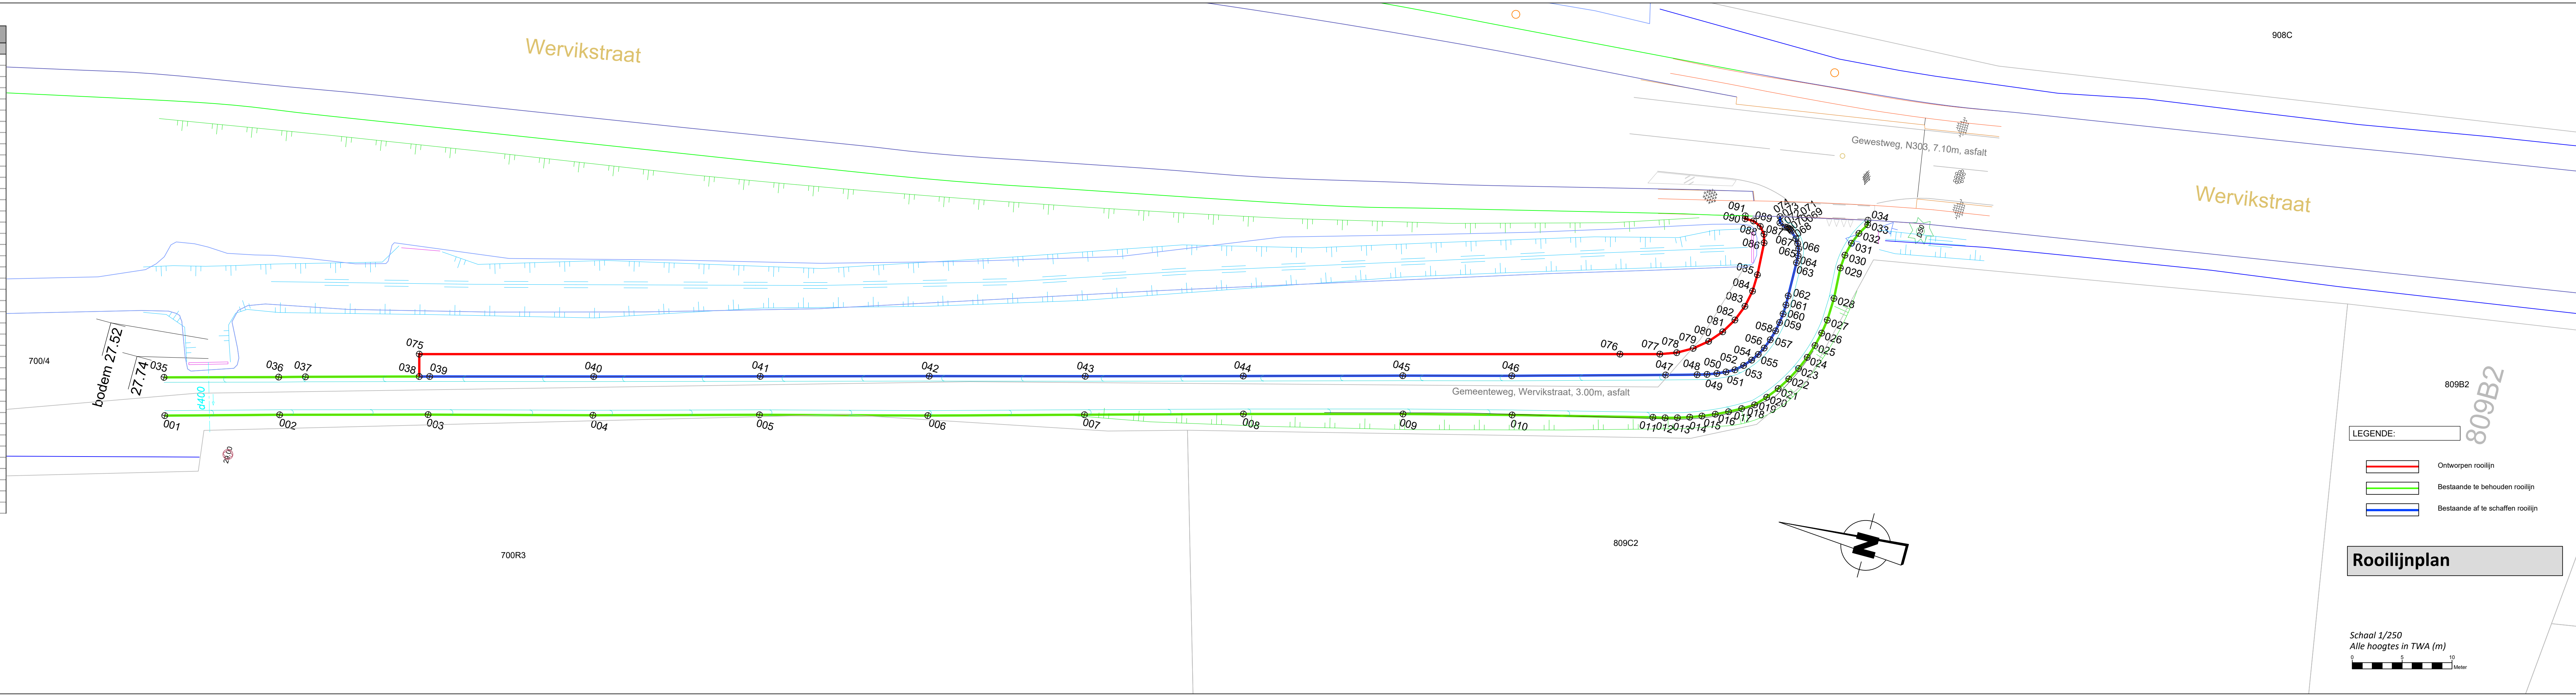

LEGENDE:

- Ontworpen rooilijn
- Bestaande te behouden rooilijn
- Bestaande af te schaffen rooilijn

Roilijnplan

Schaal 1/250
 Alle hoogtes in TWA (m)